



BUILDING CODE COMPLIANCE OFFICE (BCCO)
PRODUCT CONTROL DIVISION

MIAMI-DADE COUNTY, FLORIDA
METRO-DADE FLAGLER BUILDING
140 WEST FLAGLER STREET, SUITE 1603
MIAMI, FLORIDA 33130-1563
(305) 375-2901 FAX (305) 375-2908

NOTICE OF ACCEPTANCE (NOA)

Yale Ogron Manufacturing Co., Inc.
6741 West 18th Street
Hialeah, FL 33010

SCOPE:

This NOA is being issued under the applicable rules and regulations governing the use of construction materials. The documentation submitted has been reviewed by Miami-Dade County Product Control Division and accepted by the Board of Rules and Appeals (BORA) to be used in Miami Dade County and other areas where allowed by the Authority Having Jurisdiction (AHJ).

This NOA shall not be valid after the expiration date stated below. The Miami-Dade County Product Control Division (in Miami Dade County) and/or the AHJ (in areas other than Miami Dade County) reserve the right to have this product or material tested for quality assurance purposes. If this product or material fails to perform in the accepted manner, the manufacturer will incur the expense of such testing and the AHJ may immediately revoke, modify, or suspend the use of such product or material within their jurisdiction. BORA reserves the right to revoke this acceptance, if it is determined by Miami-Dade County Product Control Division that this product or material fails to meet the requirements of the applicable building code.

This product is approved as described herein, and has been designed to comply with the High Velocity Hurricane Zone of the Florida Building Code.

DESCRIPTION: Series 6800 Aluminum Horizontal Sliding Window

APPROVAL DOCUMENT: Drawing No. **W96-25**, titled "Series 6800 Alum Horizontal Sliding Window", sheets 1 through 4 of 4, dated 8/1/96, with revision C dated 09/04/02, prepared by Al Farooq Corporation, signed and sealed by Humayoun Farooq, P.E., bearing the Miami-Dade County Product Control Renewal stamp with the Notice of Acceptance number and expiration date by the Miami-Dade County Product Control Division.

MISSILE IMPACT RATING: None

LABELING: Each unit shall bear a permanent label with the manufacturer's name or logo, city, state and following statement: "Miami-Dade County Product Control Approved", unless otherwise noted herein.

RENEWAL of this NOA shall be considered after a renewal application has been filed and there has been no change in the applicable building code negatively affecting the performance of this product.

TERMINATION of this NOA will occur after the expiration date or if there has been a revision or change in the materials, use, and/or manufacture of the product or process. Misuse of this NOA as an endorsement of any product, for sales, advertising or any other purposes shall automatically terminate this NOA. Failure to comply with any section of this NOA shall be cause for termination and removal of NOA.

ADVERTISEMENT: The NOA number preceded by the words Miami-Dade County, Florida, and followed by the expiration date may be displayed in advertising literature. If any portion of the NOA is displayed, then it shall be done in its entirety.

INSPECTION: A copy of this entire NOA shall be provided to the user by the manufacturer or its distributors and shall be available for inspection at the job site at the request of the Building Official.

This NOA **renews NOA # 99-0908.02** and consists of this page 1 as well as approval document mentioned above. The submitted documentation was reviewed by **Manuel Perez, P.E.**



NOA No 02-1107.02
Expiration Date: January 23, 2008
Approval Date: December 19, 2002
Page 1

Yale Ogron Manufacturing Co., Inc.

NOTICE OF ACCEPTANCE: EVIDENCE SUBMITTED

(For File ONLY. Not part of NOA)

A. DRAWINGS

1. Manufacturer's die drawings and sections.
2. Drawing No. **W96-25**, titled "Series 6800 Alum Horizontal Sliding Window", sheets 1 through 4 of 4, dated 8/1/96 with revision C dated 09/04/02, prepared by Al Farooq Corporation, signed and sealed by Humayoun Farooq, P.E.

B. TESTS

1. Test reports on: 1) Air Infiltration Test, per PA 202-94
2) Uniform Static Air Pressure Test, Loading per PA 202-94
3) Water Resistance Test, per PA 202-94
4) Forced Entry Test, per SFBC 3603.2 (b) and PA 202-94.
along with installation diagram and marked-up drawing of 1 specimen of a 23-7/8" by 35-1/2" (XO) aluminum horizontal sliding window with Double Strength (1/8") annealed glass, prepared by Fenestration Testing Laboratory, Inc. No. **FTL-1400**, dated March 26, 1996, signed and sealed by Gilbert Diamond, P.E.
2. Test reports on: 1) Air Infiltration Test, per PA 202-94
2) Uniform Static Air Pressure Test, Loading per PA 202-94
3) Water Resistance Test, per PA 202-94
4) Forced Entry Test, per SFBC 3603.2 (b) and PA 202-94.
along with installation diagram and marked-up drawing of 3 specimens of an aluminum horizontal sliding window with 3/16" annealed glass, prepared by Fenestration Testing Laboratory, Inc. No. **FTL-1399**, dated June 28, 1996, signed and sealed by Gilbert Diamond, P.E.

C. CALCULATIONS

1. Anchor Calculations, dated 11/24/02, prepared by Al Farooq Corporation, signed and sealed by Humayoun Farooq, P.E.

D. MATERIAL CERTIFICATIONS


1. None

E. STATEMENTS

1. None


F. OTHER

1. Notice of Acceptance No. **99-0908.02**, issued to Yale Ogron Manufacturing Co.; Inc. for their Series 6800 Aluminum Horizontal Sliding Window, approved on 12/09/99 and expiring on 1/23/03.

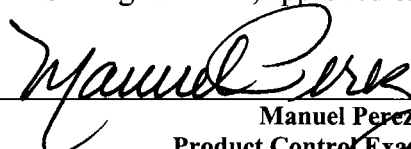


Manuel Perez, P.E.
Product Control Examiner
NOA No 02-1107.02


Expiration Date: January 23, 2008
Approval Date: December 19, 2002

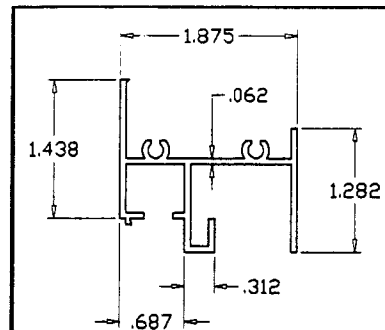


FRAME HEAD

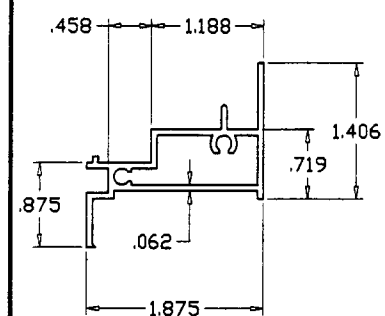


FRAME SILL

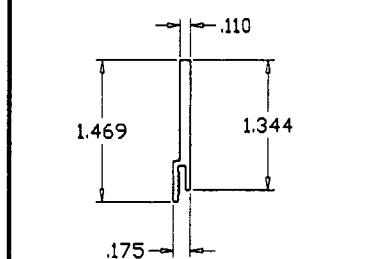


SILL RISER

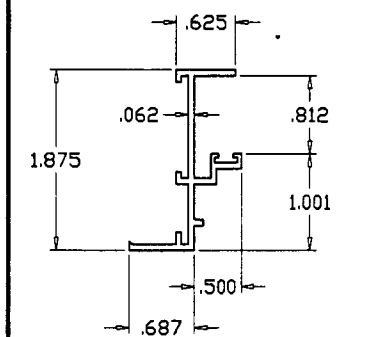


FRAME JAMB VENT

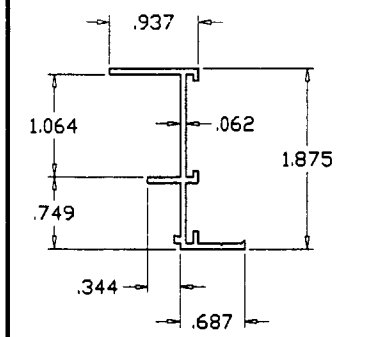


FRAME JAMB FIXED

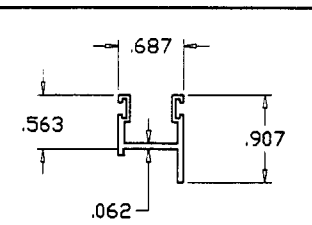


VENT TOP/BOTTOM RAIL

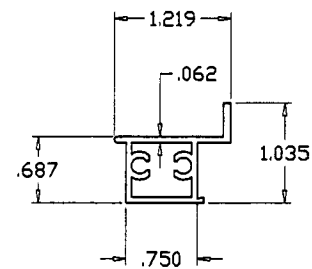


JAMB STILE

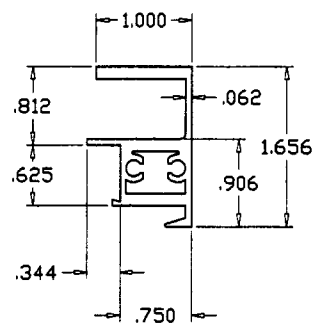


MEETING RAIL

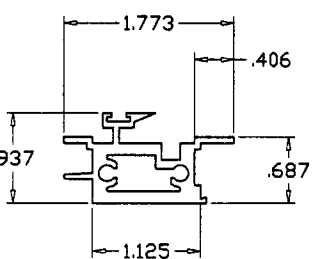

FIXED MTG. RAIL

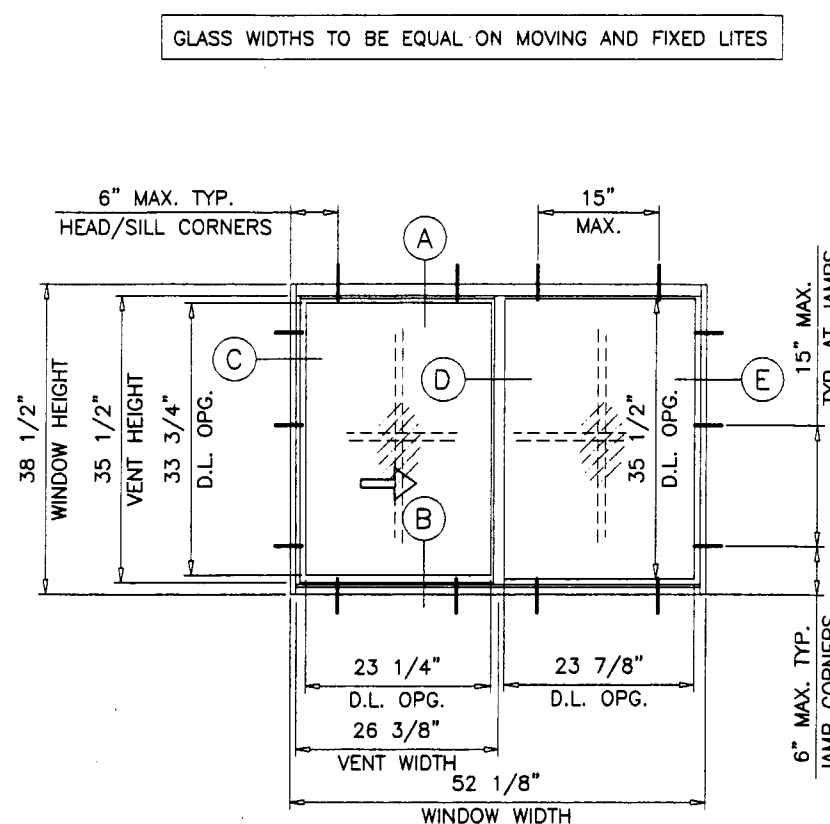

TYPICAL ELEVATION
TESTED UNITS

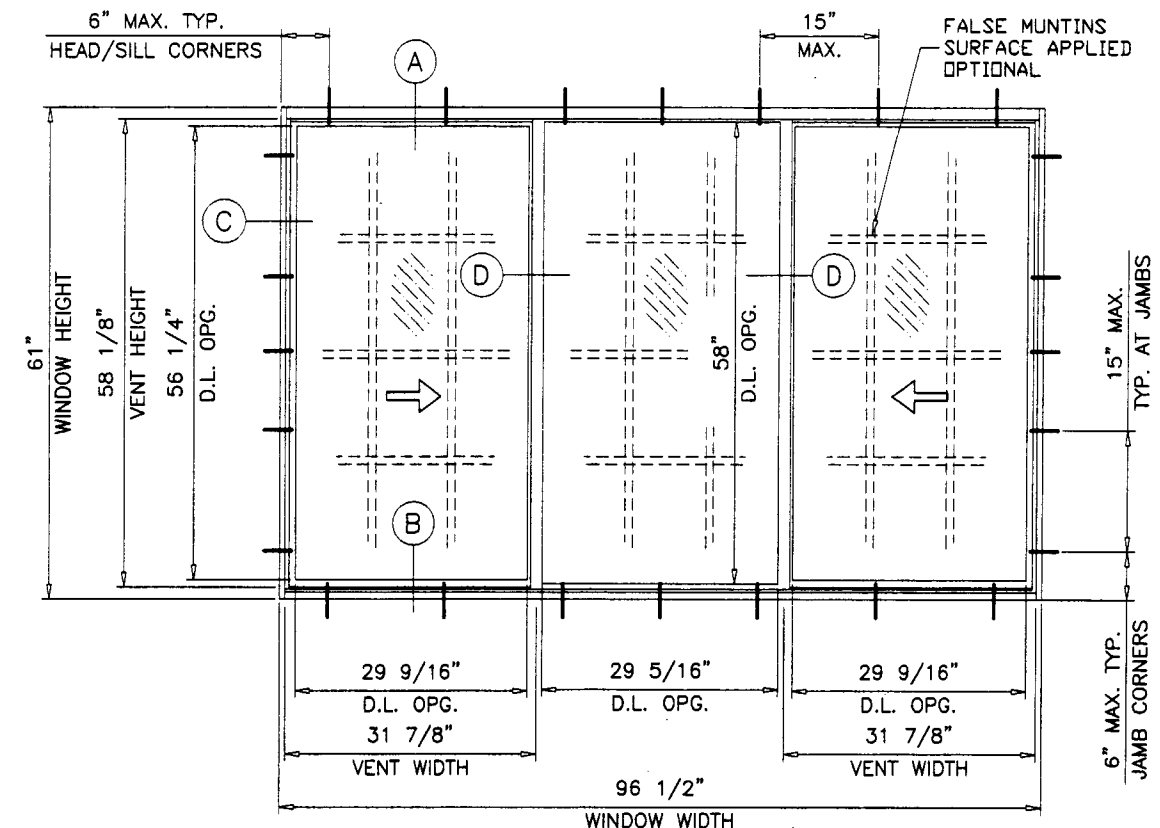

SERIES 6800 ALUM HORIZONTAL SLIDING WINDOW

DESIGN LOAD RATING FOR THESE WINDOWS TO BE AS PER CHART SHOWN ON SHEET 2.

THESE WINDOWS ARE NOT RATED FOR IMPACT.
MIAMI-DADE COUNTY APPR'D IMPACT RESISTANT SHUTTERS ARE REQD.

THIS PRODUCT IS DESIGNED TO COMPLY WITH THE HIGH VELOCITY HURRICANE ZONE OF THE 2001 FLORIDA BUILDING CODE.
ALSO FOR WIND LOADS AS PER ASCE 7 USING CORRESPONDING LOADS.

WOOD BUCKS BY OTHERS, MUST BE ANCHORED PROPERLY TO TRANSFER LOADS TO THE STRUCTURE.

ANCHORS SHALL BE AS LISTED, SPACED AS SHOWN ON DETAILS.
ANCHOR EMBEDMENT TO BASE MATERIAL SHALL BE BEYOND WALL DRESSING OR STUCCO.

ANCHORING OR LOADING CONDITIONS NOT SHOWN IN THESE DETAILS ARE NOT PART OF THIS APPROVAL.

Engr: DR. HUMAYOUN FAROOQ
STRUCTURES
FLA. PE # 16557

SEP 25 2002

PRODUCT RENEWED
as complying with the Florida
Building Code
Acceptance No. 02-1107.02
Expiration Date JAN 23, 2008
By *[Signature]*
Miami Dade Product Control
Division



SERIES 6800 ALUM HORIZONTAL SLIDING WINDOW
YALE OGRON MFG. CO. INC.
671 WEST 18TH ST.
HIALEAH, FL. 33010-2480
TEL. (305)-887-2646 FAX (305) 883-1309

no	date	by	description
A	11.13.96	H	JAMBS & MEETING RAILS REV.
B	11.26.96	H	GENERAL REVISION
C	09.04.02	H	GENERAL REVISION


date: 08-01-96
scale: 1/2" = 1"
dr. by: HAMID
chk. by:

drawing no.
W96-25
sheet 1 of 4




AL-FAROOQ CORPORATION
ENGINEERS, PLANNERS & PRODUCT DESIGN
1235 SW 87 AVE
MIAMI, FLORIDA 33174
TEL. (305) 264-8100 FAX. (305) 262-6978
COMP-ANL\W96-25YO

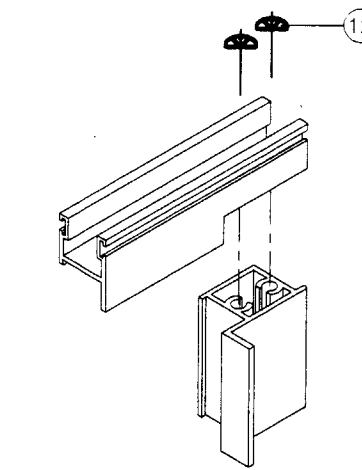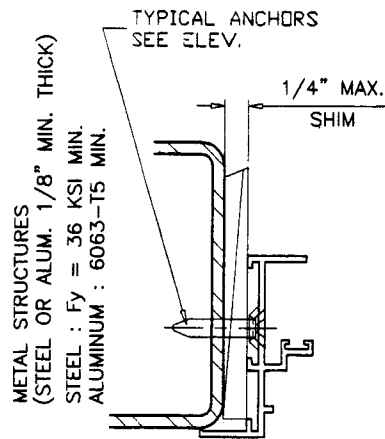


VENT TOP/BOTTOM CORNERS

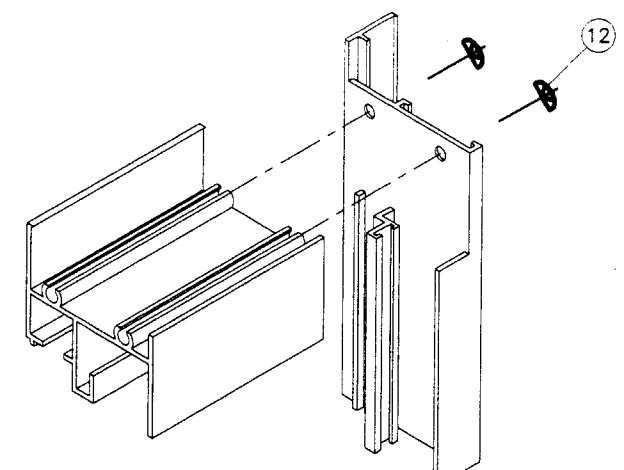

FRAME TOP CORNER

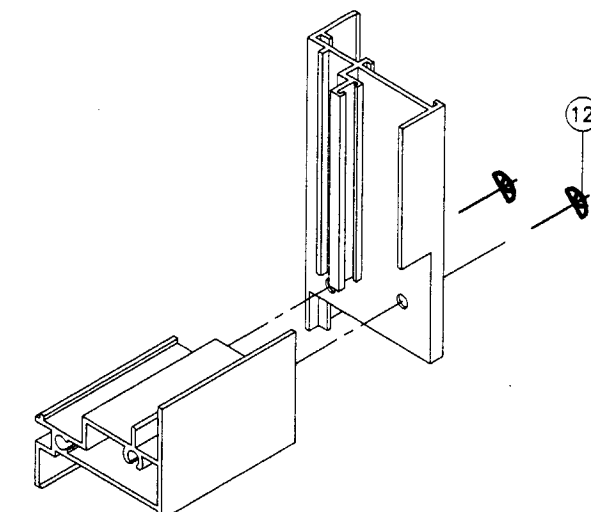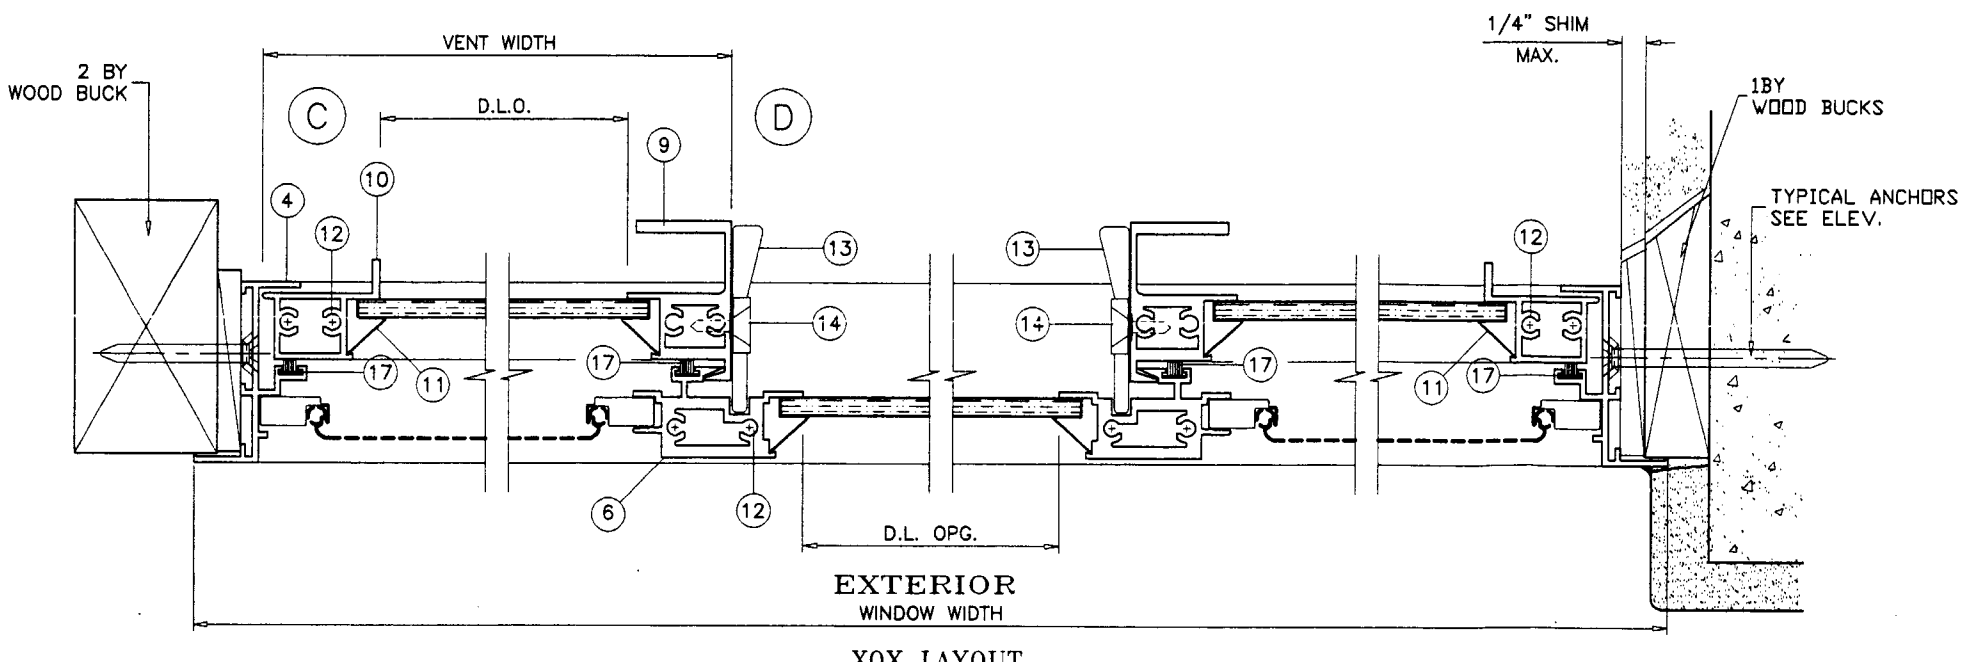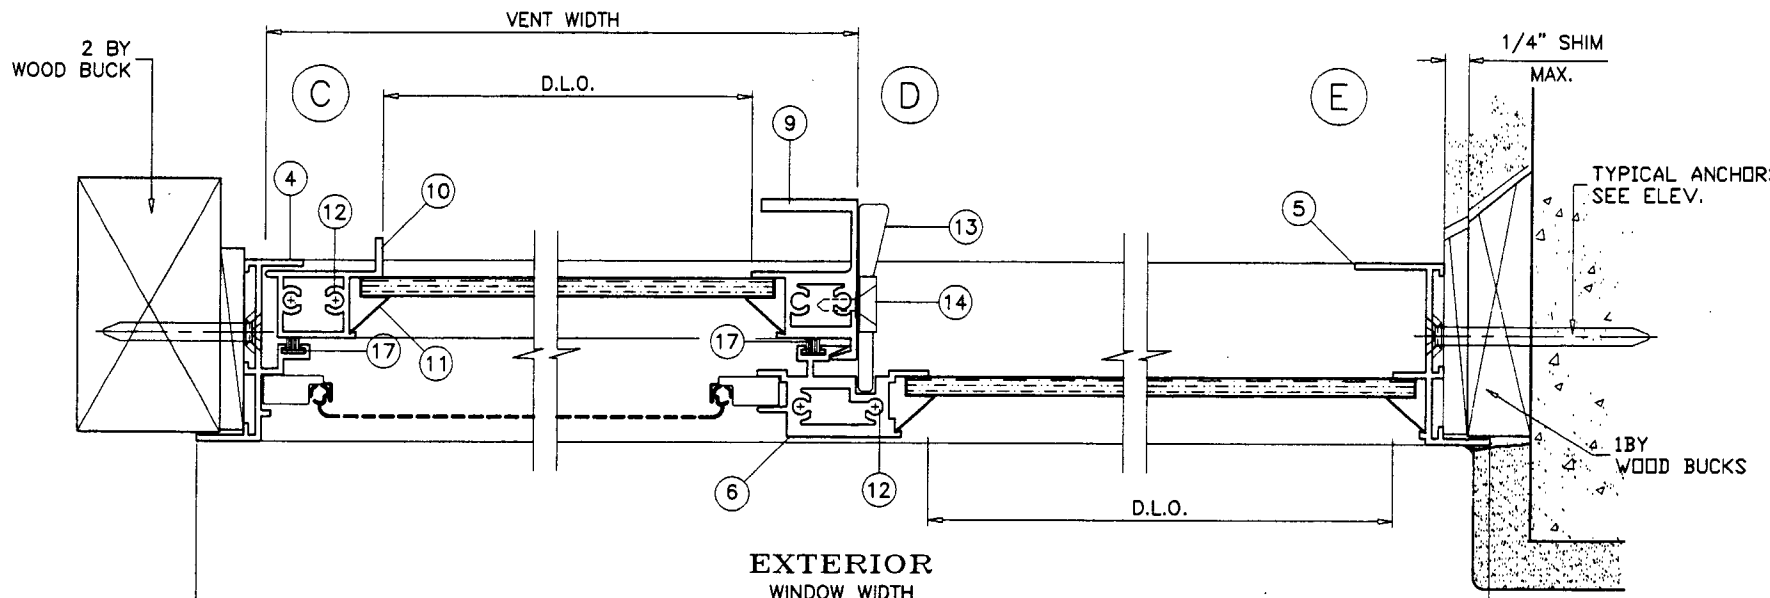

FRAME BOTTOM CORNER

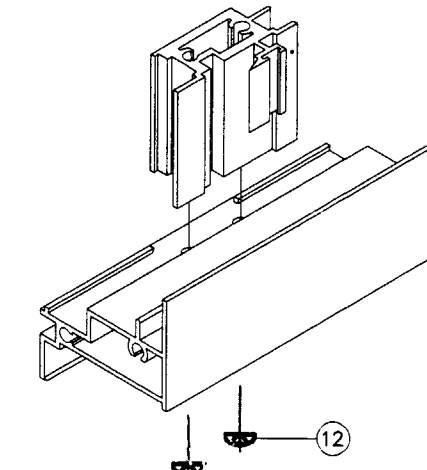

FIXED MTG. RAIL CORNER

Engr: DR. HUMAYOUN FAROOQ
STRUCTURES
FLA. PE # 16557

SEP 25 2002

PRODUCT RENEWED
as complying with the Florida
Building Code
Acceptance No. 02-1107.02
Expiration Date, Jan. 23, 2008

By *Mamun M. M.*
Miami Dade Product Control
Division

AL-FAROOQ CORPORATION
ENGINEERS, PLANNERS & PRODUCT DESIGN
1235 SW 87 AVE
MIAMI, FLORIDA 33174
TEL. (305) 264-8100 FAX. (305) 262-6978
COMP-ANI\W96-25YO

YALE OGRON MFG. CO. INC.
671 WEST 18TH ST.
HIALEAH, FL. 33010-2480
TEL. (305)-887-2646 FAX (305) 883-1309

SERIES 6800 ALUM HORIZONTAL SLIDING WINDOW

no.	date	by	description

Revisions:

date: 08-01-96
scale: 1/2" = 1"
dr. by: HAMID
chk. by:

drawing no.
W96-25

sheet 4 of 4